


STATE OF ILLINOIS  
DEPARTMENT OF TRANSPORTATION


ROUTE NO.	SECTION	COUNTY	TOTAL SHEETS	SHEET NO.
		Effingham	17	13
FED. ROAD DIST. NO. 7		ILLINOIS	FED. AID PROJECT	

Contract Number: 74119


SHEET NO. 7  
11 SHEETS

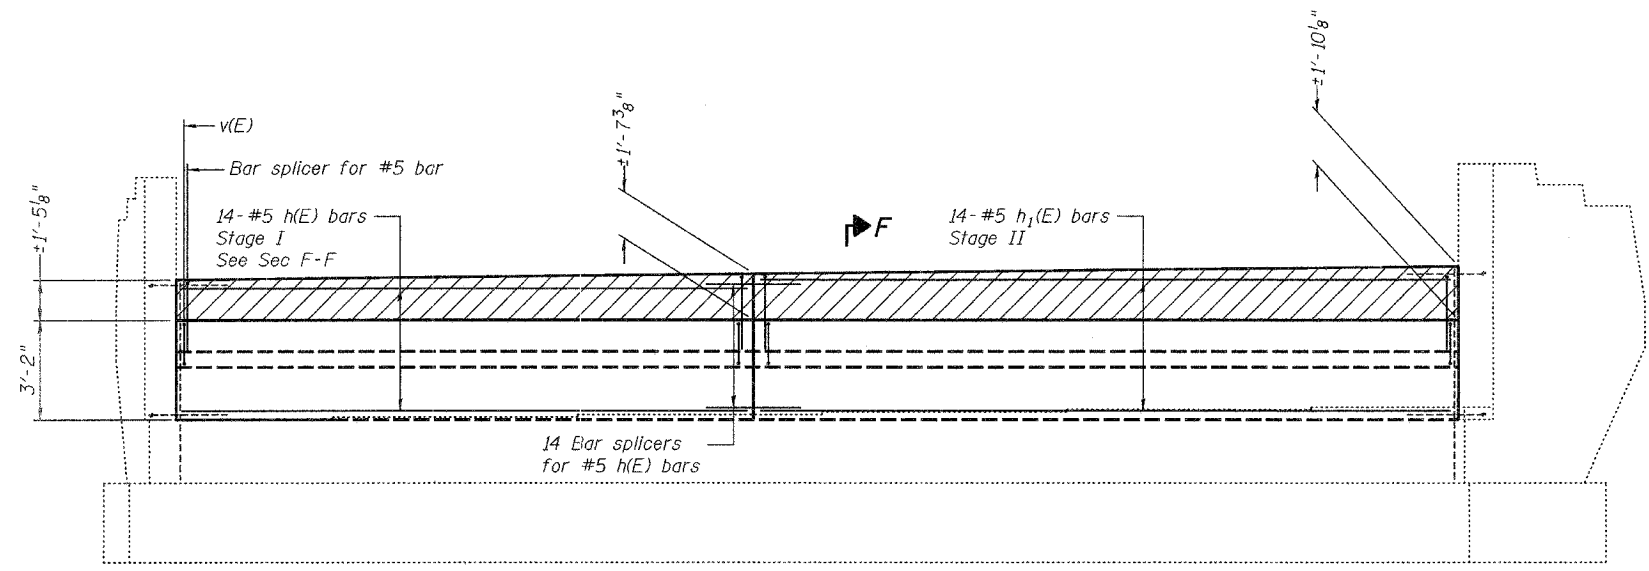

ELEVATION

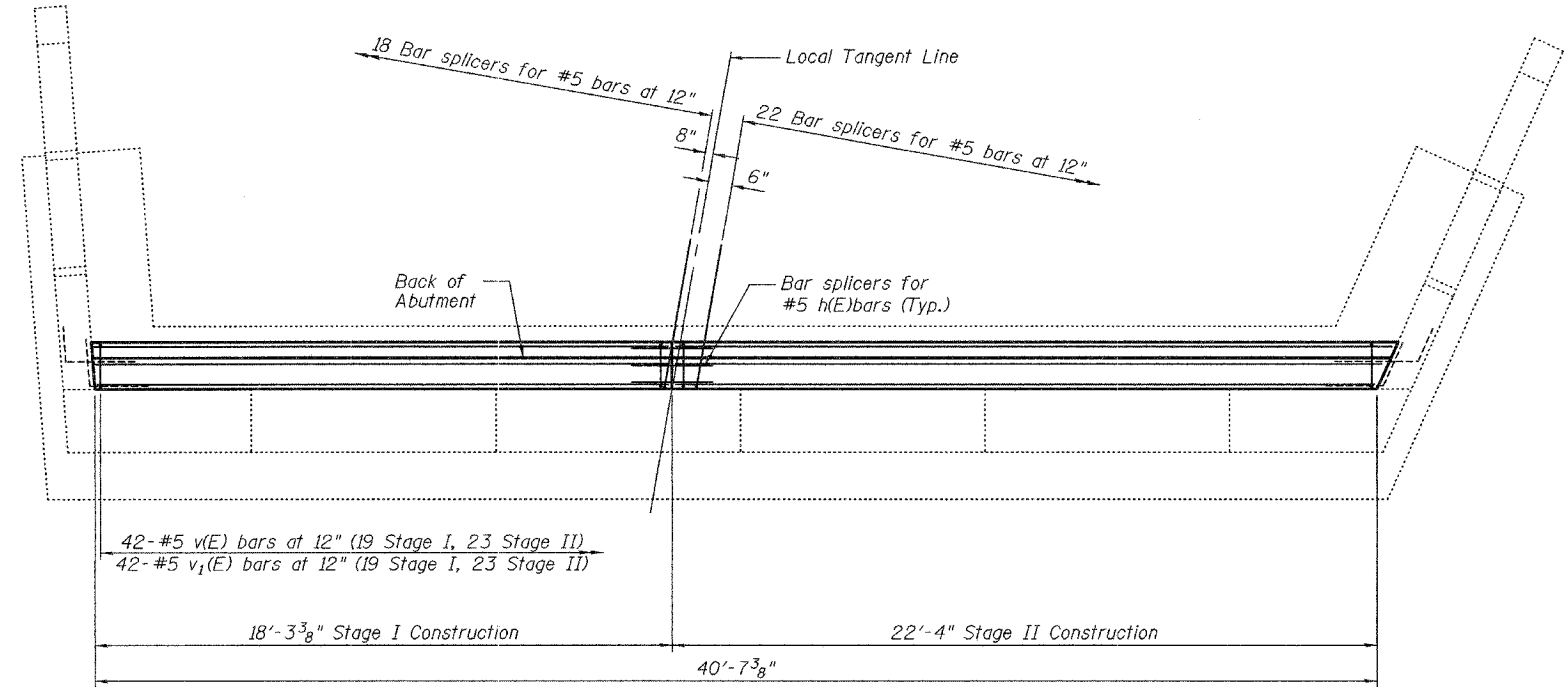

PLAN

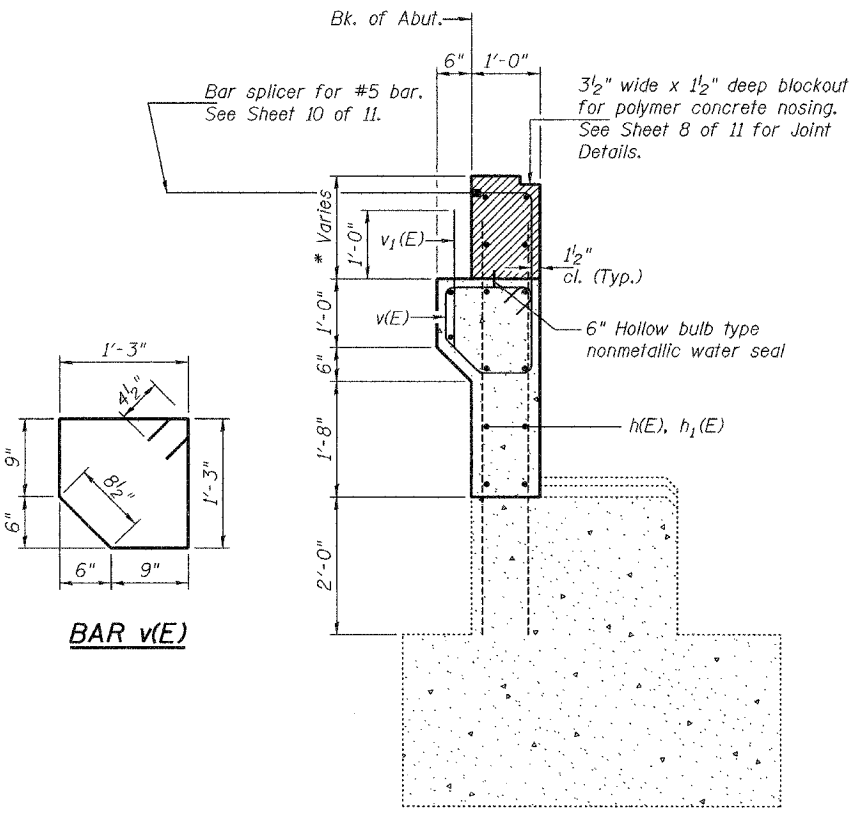

SECTION F-F

\* Match superelevation of existing deck.

Hatch block is to be poured after overlay is complete. Quantity is included with Concrete Structures.

BILL OF MATERIAL

Bar	No.	Size	Length	Shape
h(E)	28	#5	18'-0"	
h1(E)	28	#5	22'-0"	
v(E)	84	#5	5'-5 1/2"	
v1(E)	84	#5	2'-0"	
Concrete Removal			Cu. Yd.	16.1
Concrete Structures			Cu. Yd.	16.5
Reinforcement Bars, Epoxy Coated			Lbs.	1,820

Reinforcement bars designated (E) shall be epoxy coated.

SOUTH ABUTMENT CONSTRUCTION  
F.A.I. RT. 57 SOUTH BOUND  
OVER GREEN CREEK  
EFFINGHAM COUNTY  
SN 025-0004

DESIGNED	A.T.H.
CHECKED	S.J.B.
DRAWN	Drew Christopher
CHECKED	A.T.H. S.J.B.

EXAMINED	March 6, 2006
PASSED	John A. Morris ENGINEER OF STRUCTURAL SERVICES
	Ralph E. Anderson ENGINEER OF BRIDGES AND STRUCTURES